


FloorBridge® CPS 20/50 TD

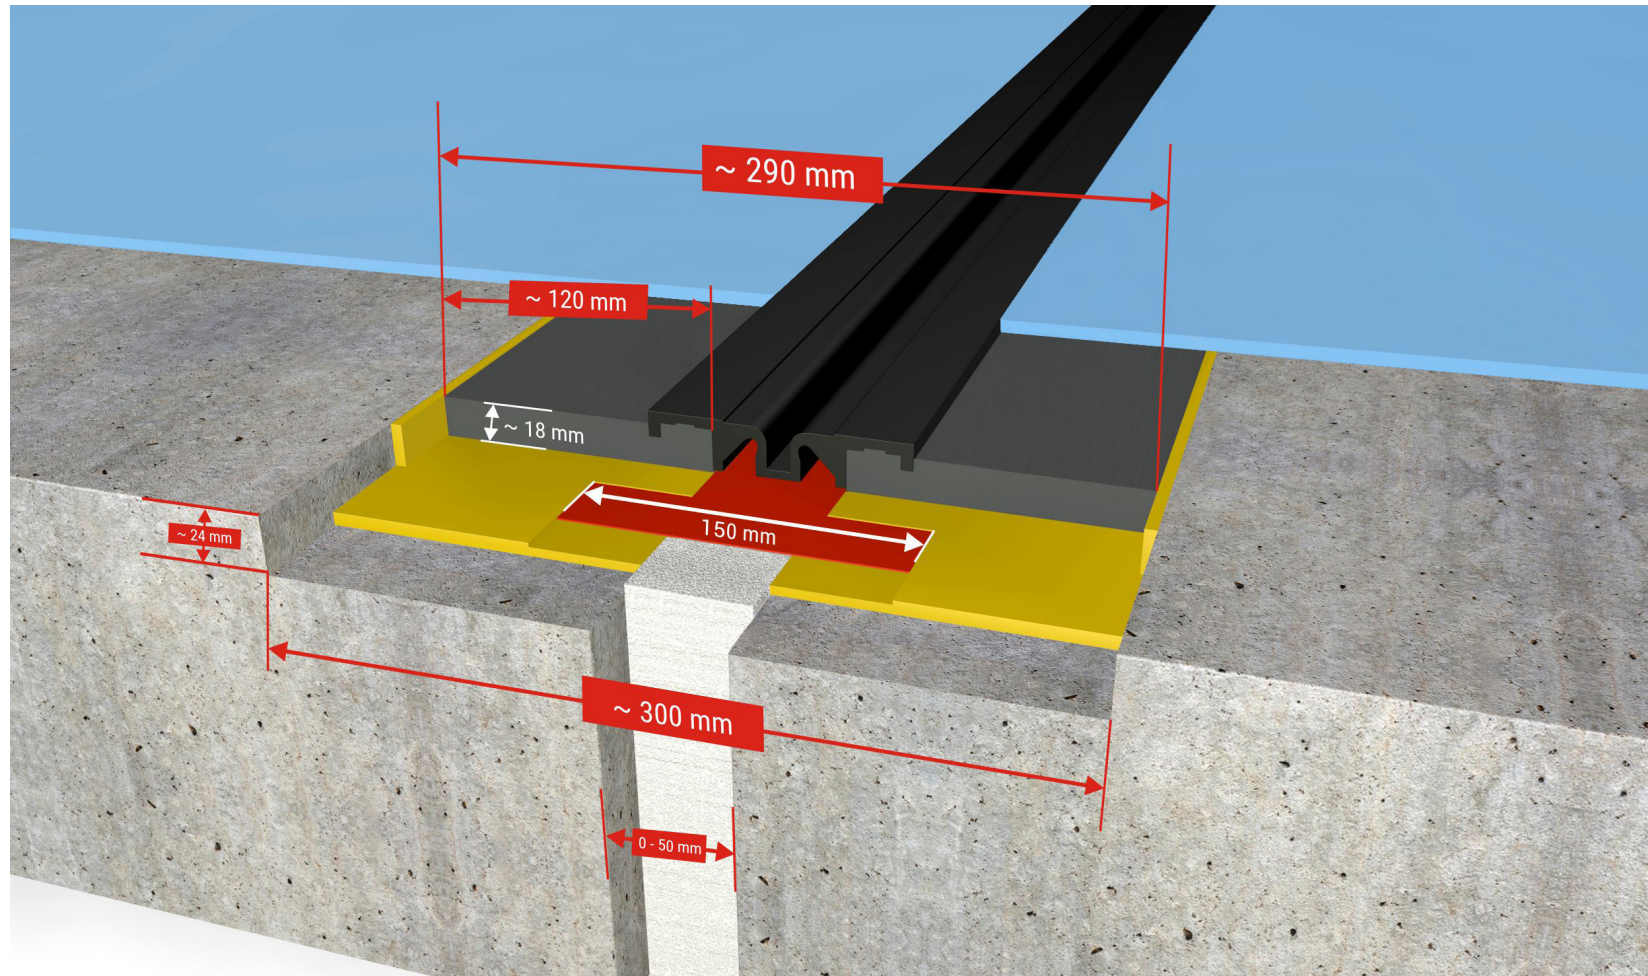

 Fugenprofil FloorBridge® CPS 20/50 TD
Joint profile FloorBridge® CPS 20/50 TD

 Beton
Concrete / Cement

 Verbundkleber FloorBridge® Connect 01/03
Adhesive FloorBridge® Connect 01/03

 Parkhausbeschichtungssystem
Car park coating system

 Rundschnur / Schaumstoff
Round cord / foam material

 Versiegelung / Beschichtung
Sealing / Coating

 Abdichtungsband FloorBridge® SM 150
Sealing membrane FloorBridge® SM 150

 Auswechselbare Dehneinlage
Replaceable expansion insert

Fuge im Untergrund beim Einbau: 0-50 mm
Joint in the substrate during installation: 0-50 mm