


FloorBridge® CPS 20/80 TD

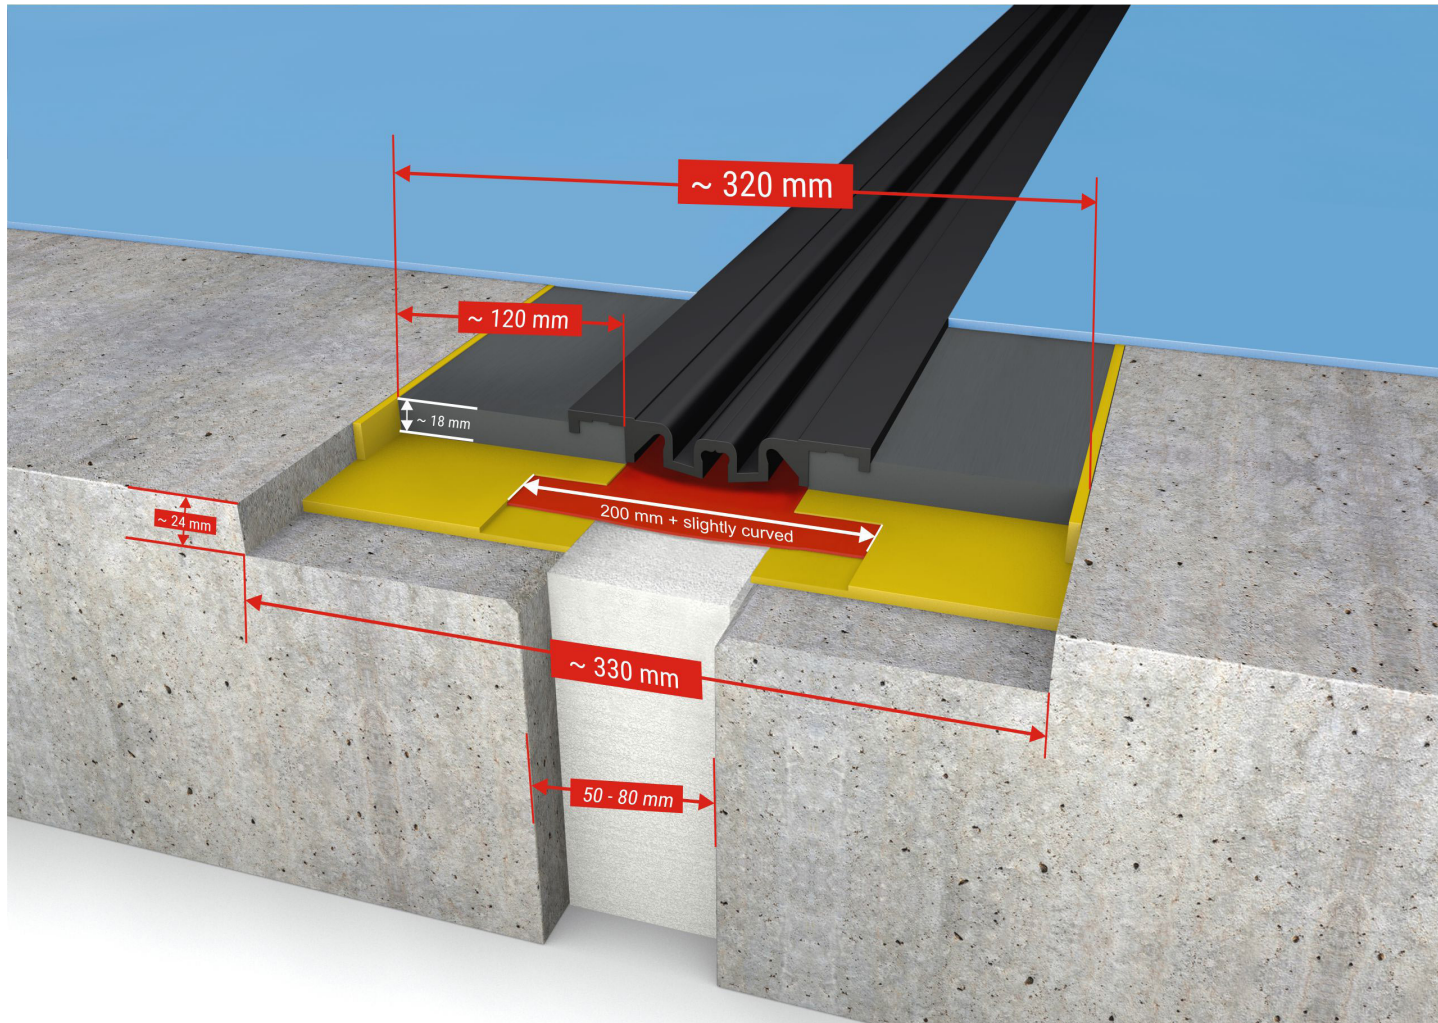

 Fugenprofil FloorBridge® CPS 20/80 TD
Joint profile FloorBridge® CPS 20/80 TD

 Verbundkleber FloorBridge® Connect Serie 01/03/04/20
Adhesive FloorBridge® Connect series 01/03/04/20

 Rundschnur / Schaumstoff
Round cord / foam material

 Abdichtungsband FloorBridge® SM 200
Sealing membrane FloorBridge® SM 200

 Auswechselbare Dehneinlage
Replaceable expansion insert

 Beton
Concrete / Cement

 Parkhausbeschichtungssystem
Car park coating system

 Versiegelung / Beschichtung
Sealing / Coating

Fuge im Untergrund beim Einbau: 50-80 mm
Joint in the substrate during installation: 50-80 mm