


FloorBridge® CPS 20/50 P

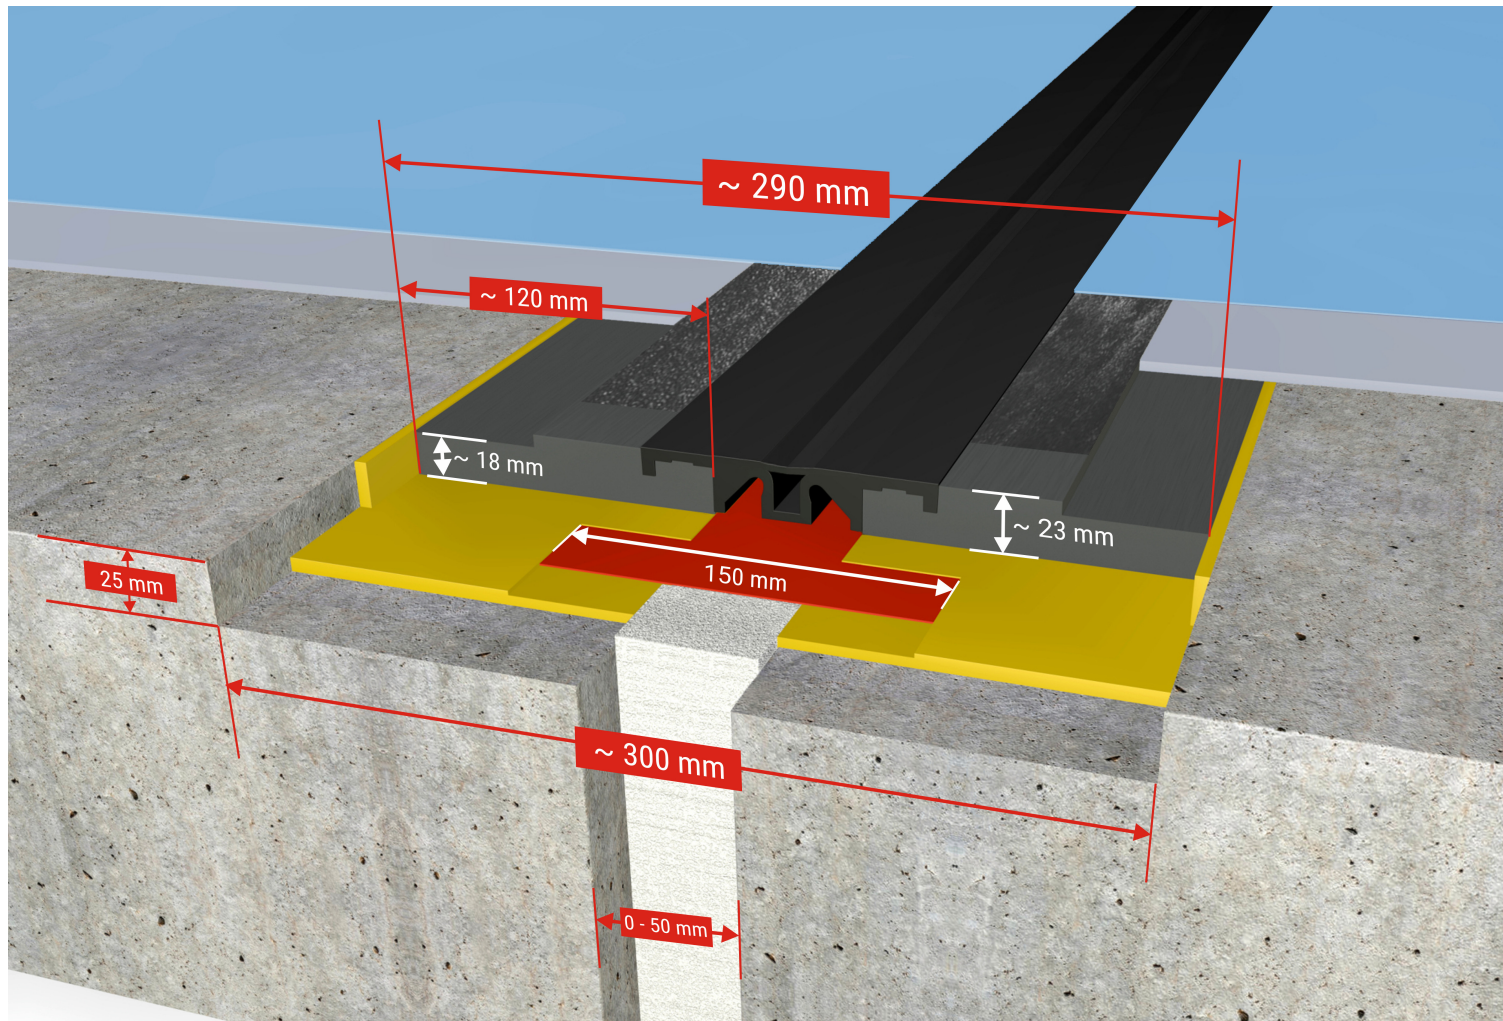

 Fugenprofil FloorBridge® CPS 20/50 Joint profile FloorBridge® CPS 20/50	 Verbundkleber FloorBridge® Connect 01/03/04/20 Adhesive FloorBridge® Connect 01/03/04/20	 Rundschnur / Schaumstoff Round cord / foam material	 Auswechselbare Dehneinlage Replaceable expansion insert	 Abdichtungsband FloorBridge® SM 150 membrane FloorBridge® SM 150
 Beton Concrete / Cement	 Parkhausbeschichtungssystem Car park coating system	 Versiegelung / Beschichtung Sealing / Coating	Fuge im Untergrund beim Einbau: 0-50 mm Joint in the substrate during installation: 0-50 mm	

Das abgebildete Schema ersetzt nicht planerische Verantwortung von Architekten und Statikern. Die Angaben erfolgen ohne Gewähr.
The scheme shown does not substitute the planning responsibility of architects and structural engineers. All information is subject to change.